


shopes P:\2021\21174\Engineering\Cadd\Sheet Files\Construction Plans\21174\_cp\_sl.dwg Nov 15, 2021 - 2:52pm

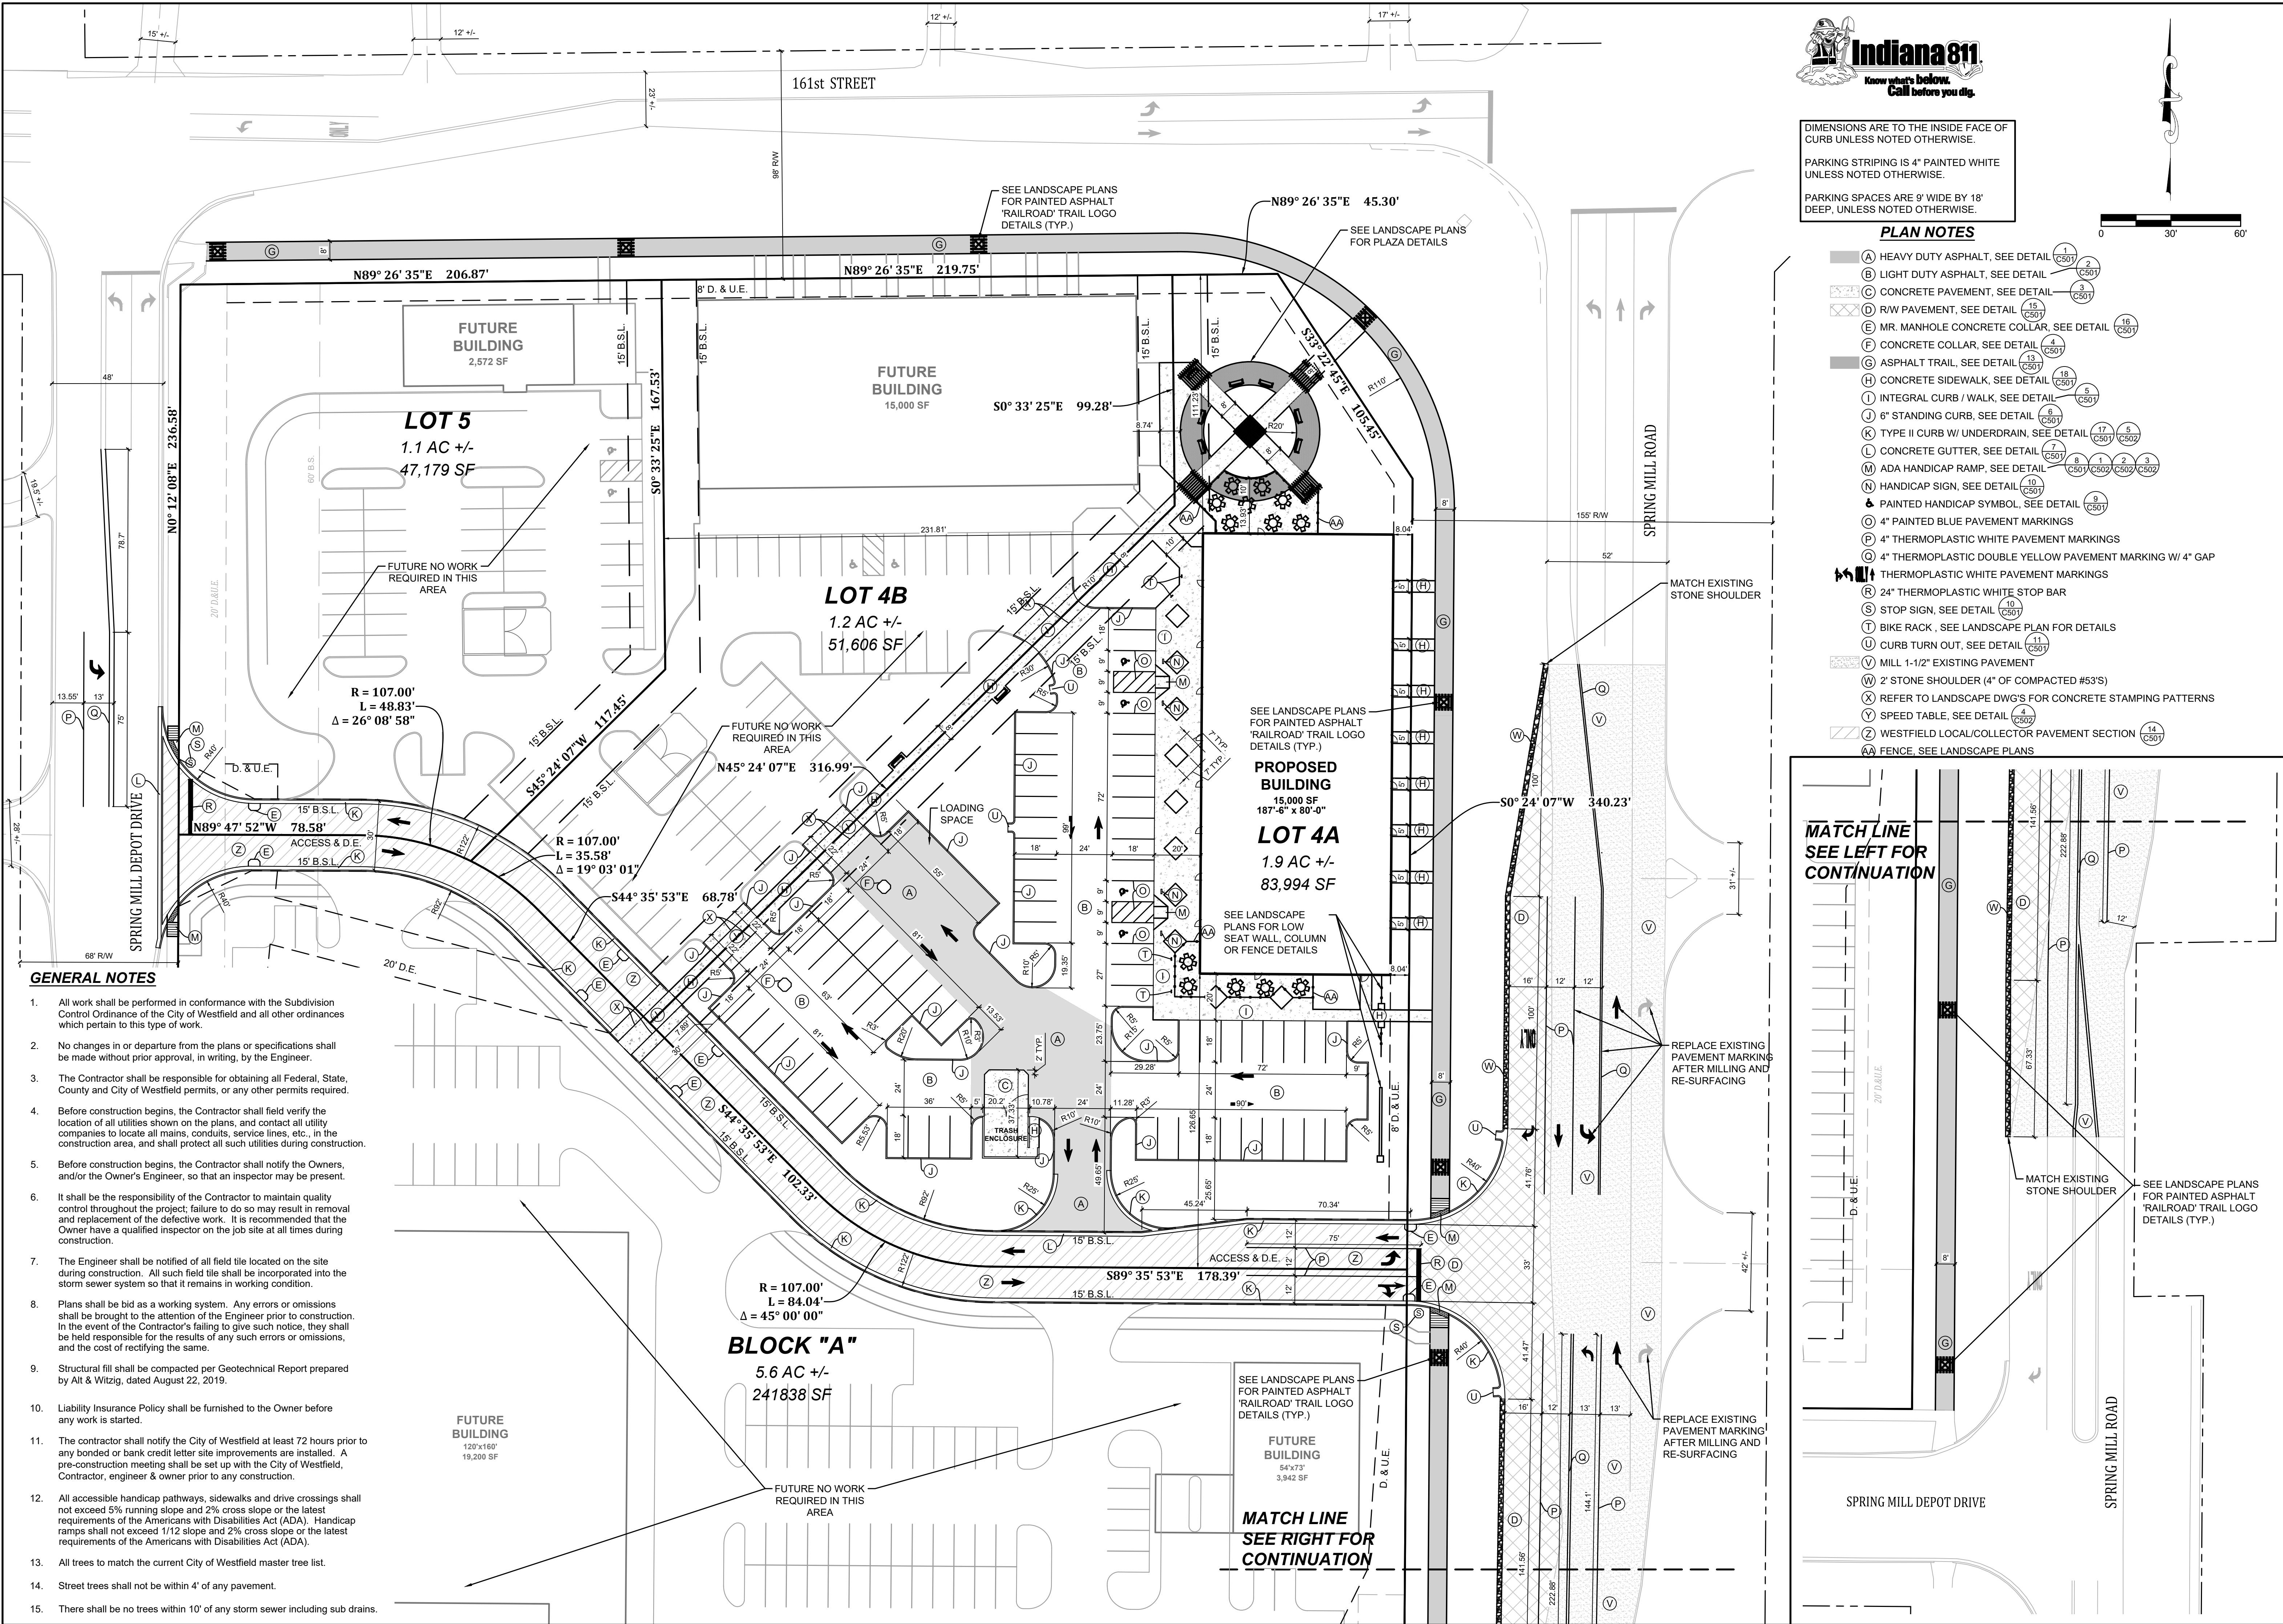

DIMENSIONS ARE TO THE INSIDE FACE OF CURB UNLESS NOTED OTHERWISE.


PARKING STRIPING IS 4" PAINTED WHITE UNLESS NOTED OTHERWISE.

PARKING SPACES ARE 9' WIDE BY 18' DEEP, UNLESS NOTED OTHERWISE.

PLAN NOTES

- (A) HEAVY DUTY ASPHALT, SEE DETAIL
- (B) LIGHT DUTY ASPHALT, SEE DETAIL
- (C) CONCRETE PAVEMENT, SEE DETAIL
- (D) R/W PAVEMENT, SEE DETAIL
- (E) MR. MANHOLE CONCRETE COLLAR, SEE DETAIL
- (F) CONCRETE COLLAR, SEE DETAIL
- (G) ASPHALT TRAIL, SEE DETAIL
- (H) CONCRETE SIDEWALK, SEE DETAIL
- (I) INTEGRAL CURB / WALK, SEE DETAIL
- (J) 6" STANDING CURB, SEE DETAIL
- (K) TYPE II CURB W/ UNDERDRAIN, SEE DETAIL
- (L) CONCRETE GUTTER, SEE DETAIL
- (M) ADA HANDICAP RAMP, SEE DETAIL
- (N) HANDICAP SIGN, SEE DETAIL
- (P) PAINTED HANDICAP SYMBOL, SEE DETAIL
- (Q) 4" PAINTED BLUE PAVEMENT MARKINGS
- (R) 4" THERMOPLASTIC WHITE PAVEMENT MARKINGS
- (S) 4" THERMOPLASTIC DOUBLE YELLOW PAVEMENT MARKING W/ 4" GAP
- (T) THERMOPLASTIC WHITE PAVEMENT MARKINGS
- (U) 24" THERMOPLASTIC WHITE STOP BAR
- (V) STOP SIGN, SEE DETAIL
- (W) BIKE RACK, SEE LANDSCAPE PLAN FOR DETAILS
- (X) CURB TURN OUT, SEE DETAIL
- (Y) MILL 1-1/2" EXISTING PAVEMENT
- (Z) 2" STONE SHOULDER (4" OF COMPACTED #53'S)
- (AA) REFER TO LANDSCAPE DWG'S FOR CONCRETE STAMPING PATTERNS
- (BB) SPEED TABLE, SEE DETAIL
- (CC) WESTFIELD LOCAL/COLLECTOR PAVEMENT SECTION
- (DD) FENCE, SEE LANDSCAPE PLANS

MATCH LINE  
SEE LEFT FOR  
CONTINUATION

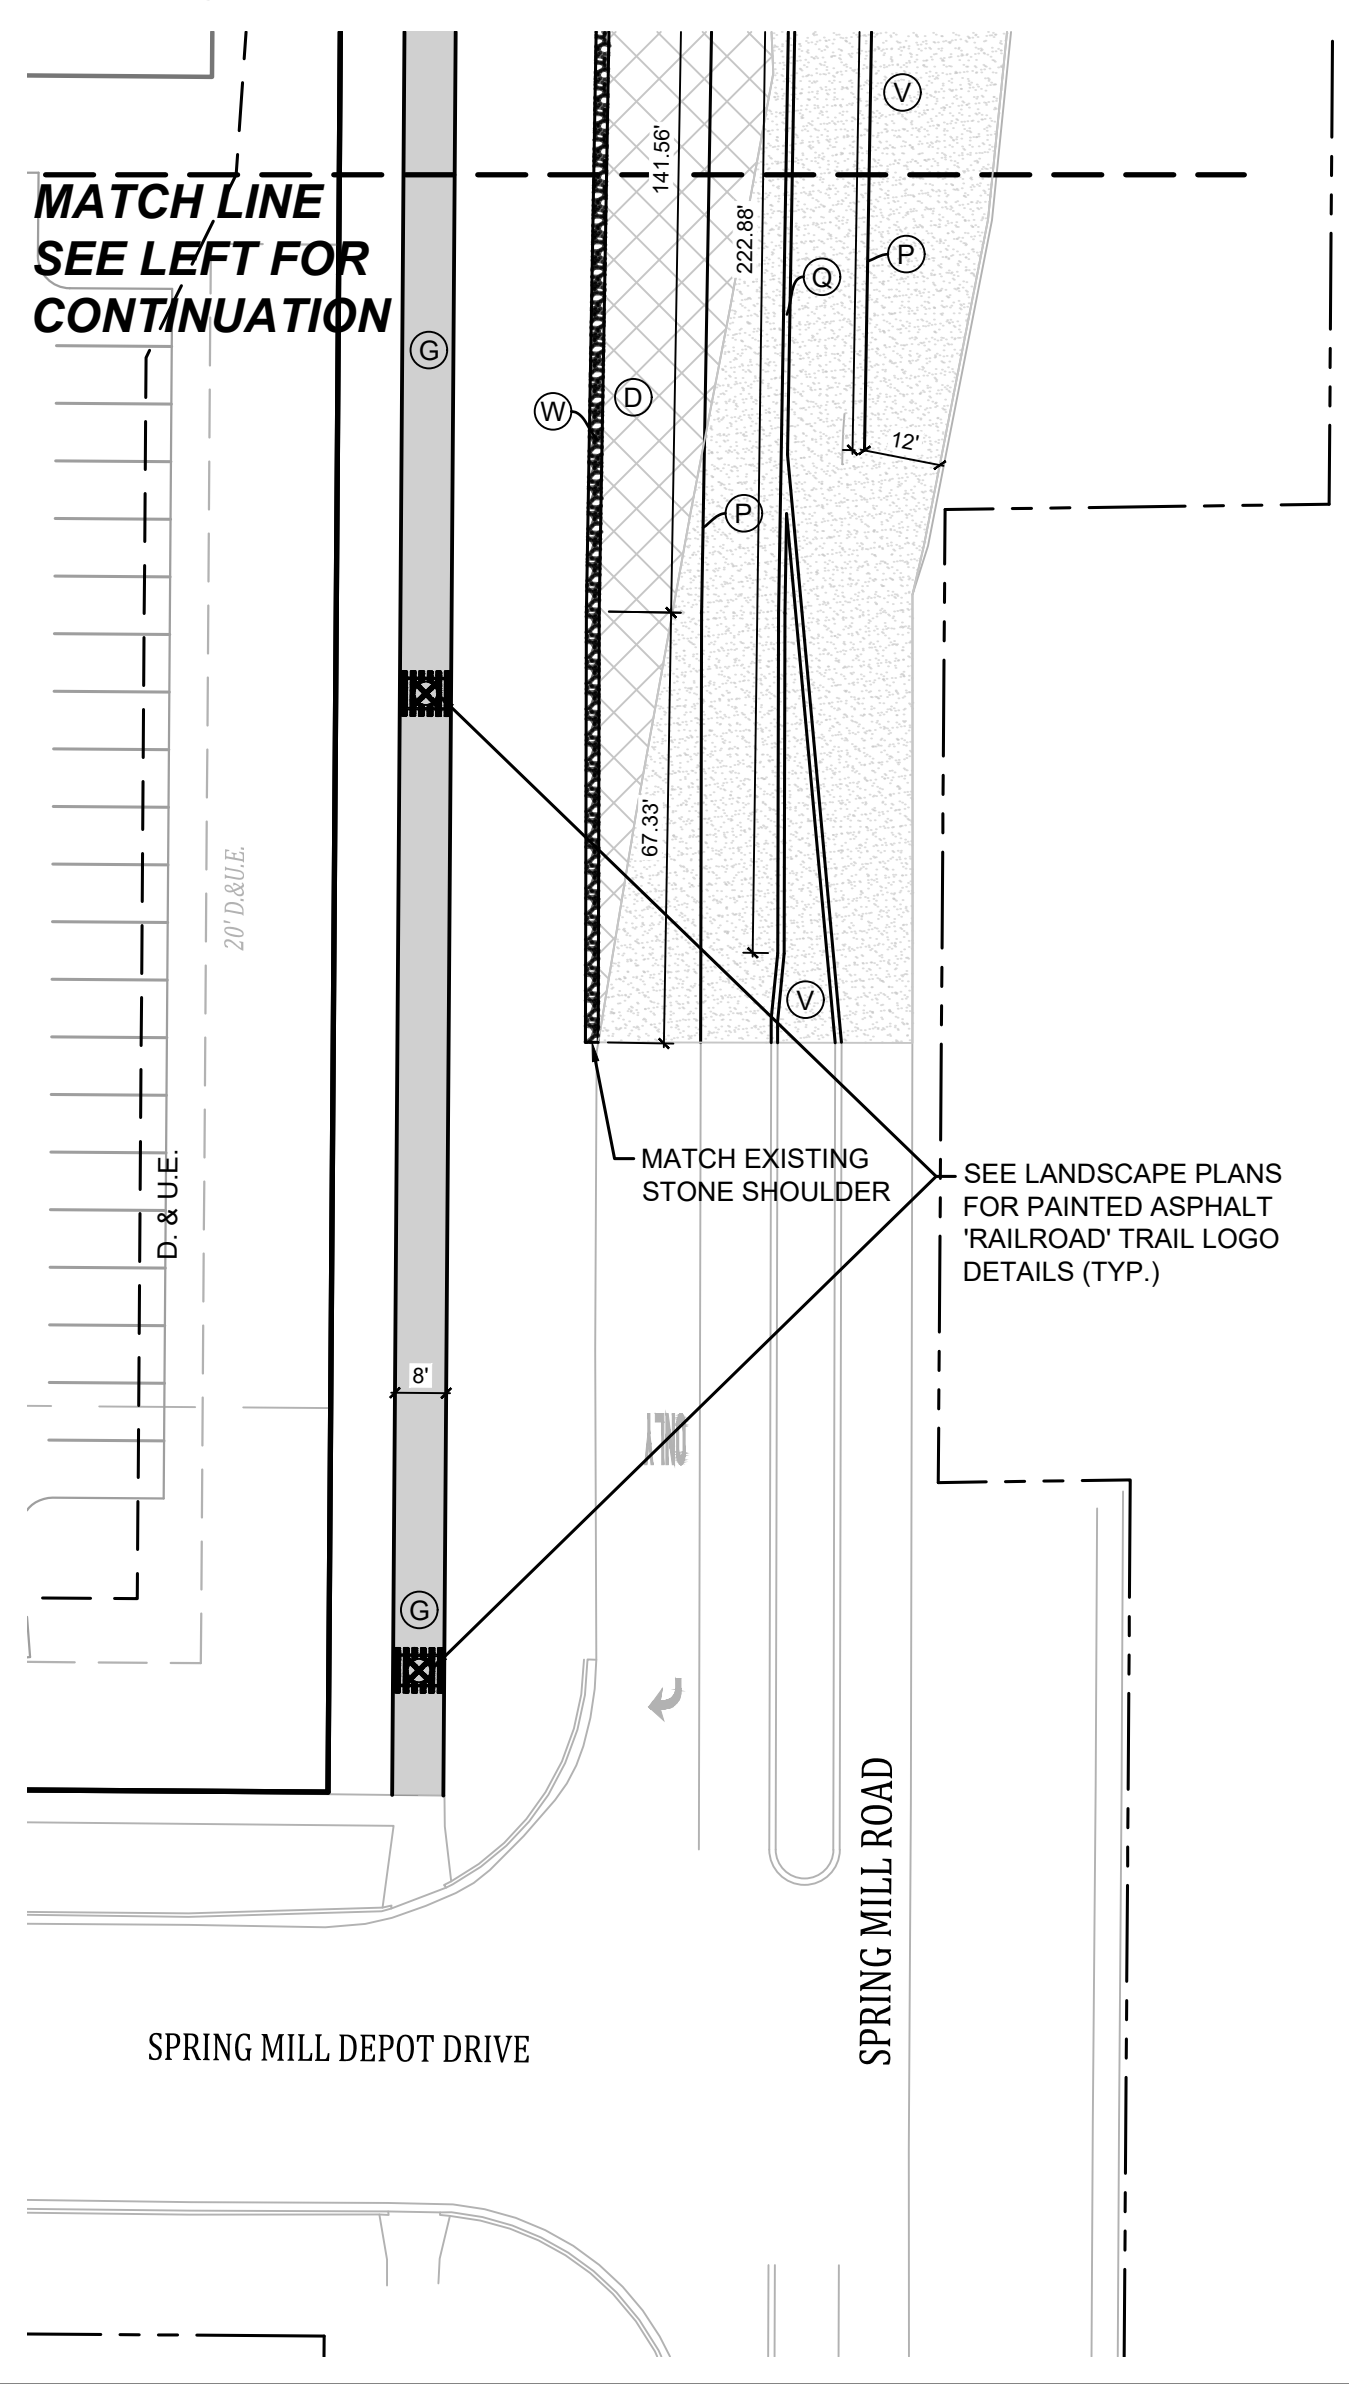

Date

10-07-21

11-17-21

Revisions

1

CITY COMMENTS

2

CITY COMMENTS

Sym.

1

CITY COMMENTS

2

CITY COMMENTS

Designed:

Drawn:

Checked:

Scale:

Date:

1

2

1

2

9